


JUDICIAL DITCH NO. 18

REDETERMINATION OF BENEFITS & DAMAGES

BROWN & REDWOOD COUNTIES, MINNESOTA

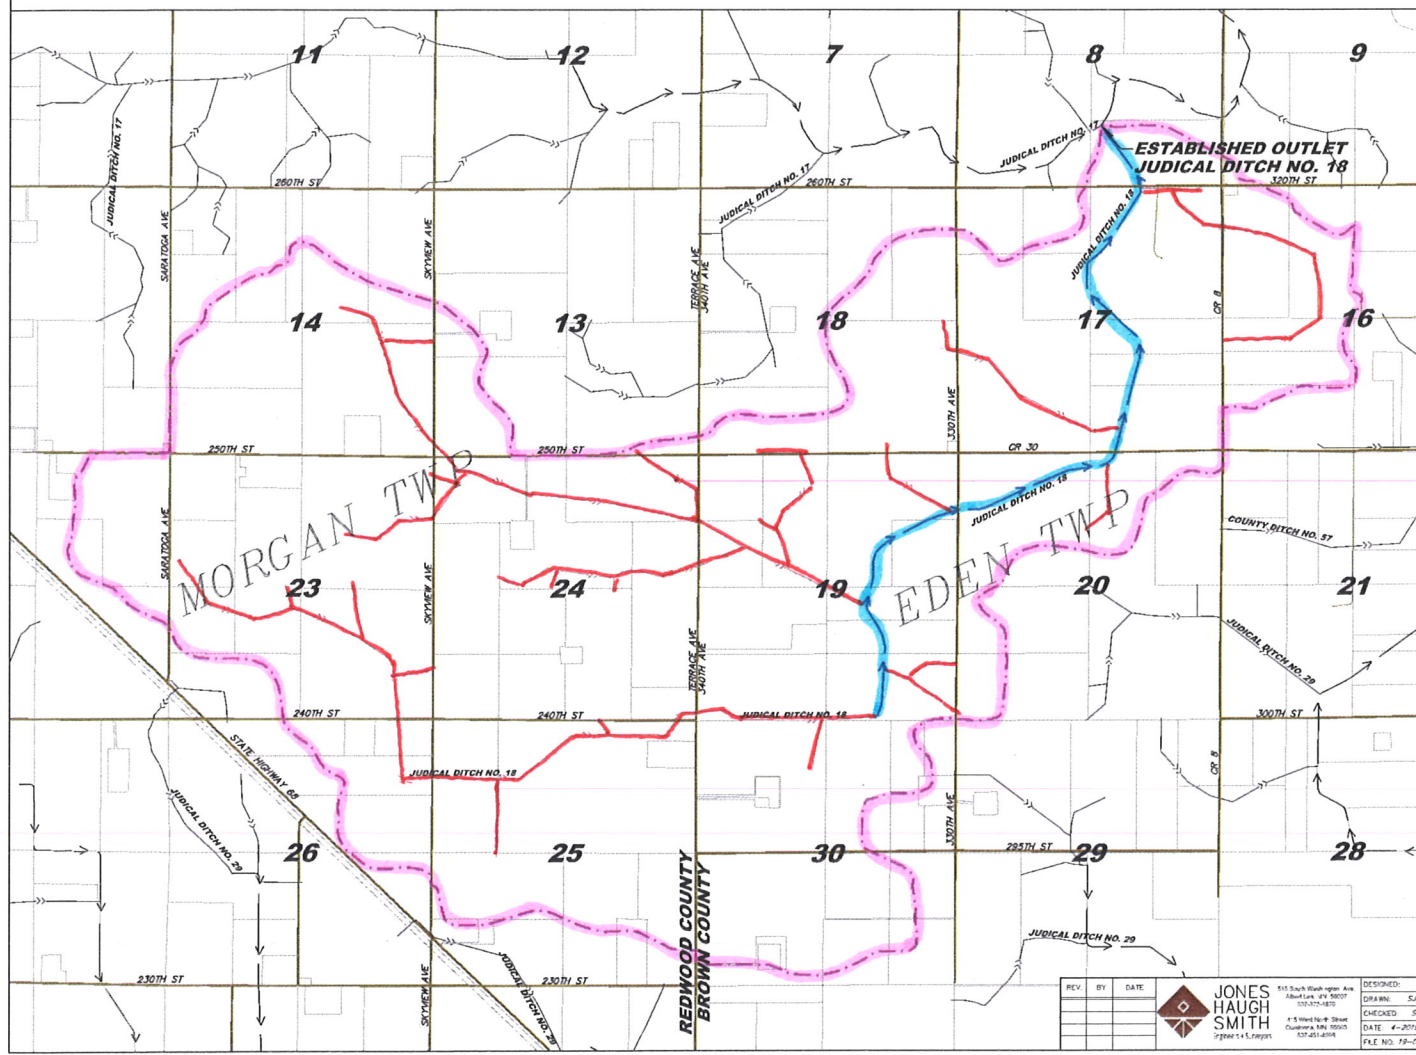


INDEX TO SHEETS

SHEET	SUBJECT
1	TITLE SHEET
2-4	WATERSHED MAP

LEGEND

APPROXIMATE EXISTING WATER SHED	---
APPROXIMATE INTERIOR WATER SHED	---
APPROXIMATE ORIGINAL WATER SHED	---
OPEN DITCH (Project)	---
LEGAL OPEN DITCH (Not Project)	---
PRIVATE OPEN DITCH	---
LEGAL TILE DITCH (Project)	---
LEGAL TILE DITCH (Not Project)	---
PRIVATE TILE	---
NATURAL STREAM	---
OVERHEAD ELECTRIC	---
UNDERGROUND TELEPHONE	---
CITY LIMITS	---
FEED LINE	---
TILE MILE	---
OVERHEAD TELEPHONE	---
UNDERGROUND TELEPHONE	---
UNDERGROUND ELECTRIC	---
LIGHT POLE	---
POWER POLE	---

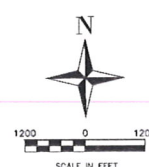

NO RESPONSIBILITY IS ACCEPTED FOR THE LOCATIONS OF UTILITIES SHOWN HEREON. VERIFICATION OF ACTUAL LOCATIONS SHOULD BE REQUESTED PRIOR TO THE COMMENCEMENT OF CONSTRUCTION OR THE TAKING OF ANY OTHER ACTION RELYING ON THE ACTUAL LOCATIONS. THE CONTRACTOR SHALL IMMEDIATELY NOTIFY THE ENGINEER OF ANY DISCREPANCIES OR VARIATION FROM PLAN.

LOCATIONS OF ALL UTILITIES SHOWN ARE APPROXIMATE.
Gopher State One-Call: 1-800-252-1166

THE SUBSURFACE UTILITY INFORMATION IN THIS PLAN IS UTILITY QUALITY LEVEL D. THIS UTILITY QUALITY LEVEL WAS DETERMINED ACCORDING TO THE GUIDELINES OF C/ASCE 38-02, ENTITLED "STANDARD GUIDELINES FOR THE COLLECTION AND DEPICTION OF EXISTING SUBSURFACE UTILITY DATA."

COPYRIGHT
THIS DRAWING AND FORMAT ARE PROTECTED BY COPYRIGHT AND ALL RIGHTS ARE RESERVED. THE USE OF THIS DRAWING AND FORMAT IS STRICTLY PROHIBITED WITHOUT THE WRITTEN CONSENT AND PERMISSION OF JONES, HAUGH & SMITH INC.

I HEREBY CERTIFY THAT THIS PLAN, SPECIFICATION, OR REPORT WAS PREPARED BY ME OR UNDER MY DIRECT SUPERVISION AND THAT I AM A DULY LICENSED PROFESSIONAL ENGINEER UNDER THE LAWS OF THE STATE OF MINNESOTA.

Steven J. Penkova
Lic. No. 43895 Date: _____

EXHIBIT A - DRAFT PLANS
BROWN & REDWOOD COUNTIES, MN
JUDICIAL DITCH NO. 18
REDETERMINATION OF BENEFITS & DAMAGES
TITLE SHEET

REV.	BY	DATE
1	SH	10/1/2019
2	SH	10/1/2019
SHEET
1 OF
4